


AAHF 2018 as of 05/17/2018

Dimension	Size	Qty	SqFt
10'x10'	100	115	11,500
10'x20'	200	3	600
Custom	300	1	300
20'x20'	400	1	400
10'x50'	500	2	1,000
Totals:		122	13,800

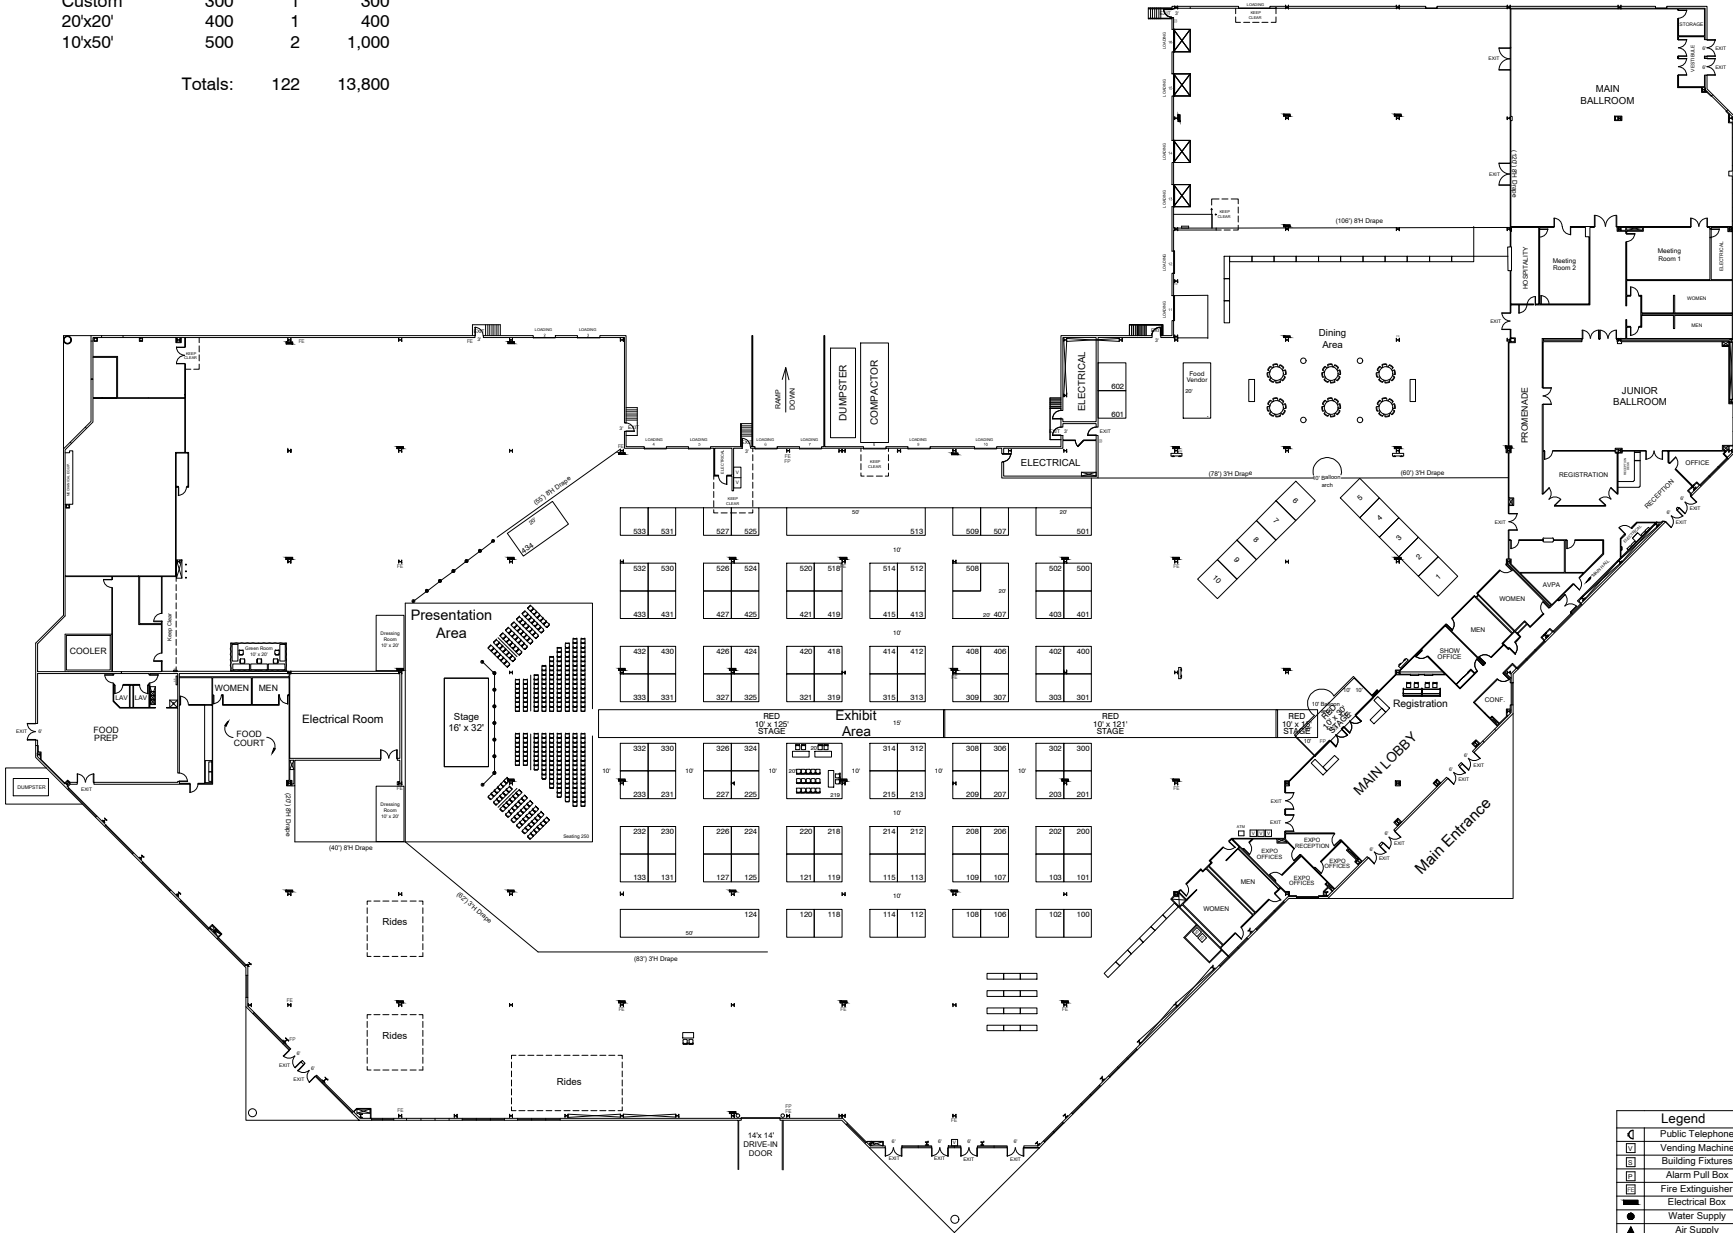

Asian American Heritage Festival
 May 20, 2018
 NJC&EC - Raritan Center - Edison, NJ

REVISION DATE: 04/25/2018

DRAWN BY: T. Harris

2320 Linwood Avenue
 Suite 4A
 Fort Lee, NJ 07024
 Tel: 201.884.8347
 Fax: 201.731.5357



Disclaimer: Every effort has been made to ensure the accuracy of all information contained on this floor plan. However, no warranty, either expressed or implied, can be made with respect to this floor plan. If the location of building columns, utilities or other structural features are not shown on this floor plan, it is the responsibility of the exhibitor to physically inspect the facility to verify all dimensions and locations.

Legend	
	Public Telephone
	Vending Machine
	Building Fixtures
	Alarm Pull Box
	Fire Extinguisher
	Electrical Box
	Water Supply
	Air Supply

