


# AAHF 2019

Dimension	Size	Qty	SqFt
10'x10'	100	115	11,500
10'x20'	200	3	600
Custom	300	1	300
20'x20'	400	1	400
10'x50'	500	2	1,000
<b>Totals:</b>		<b>122</b>	<b>13,800</b>

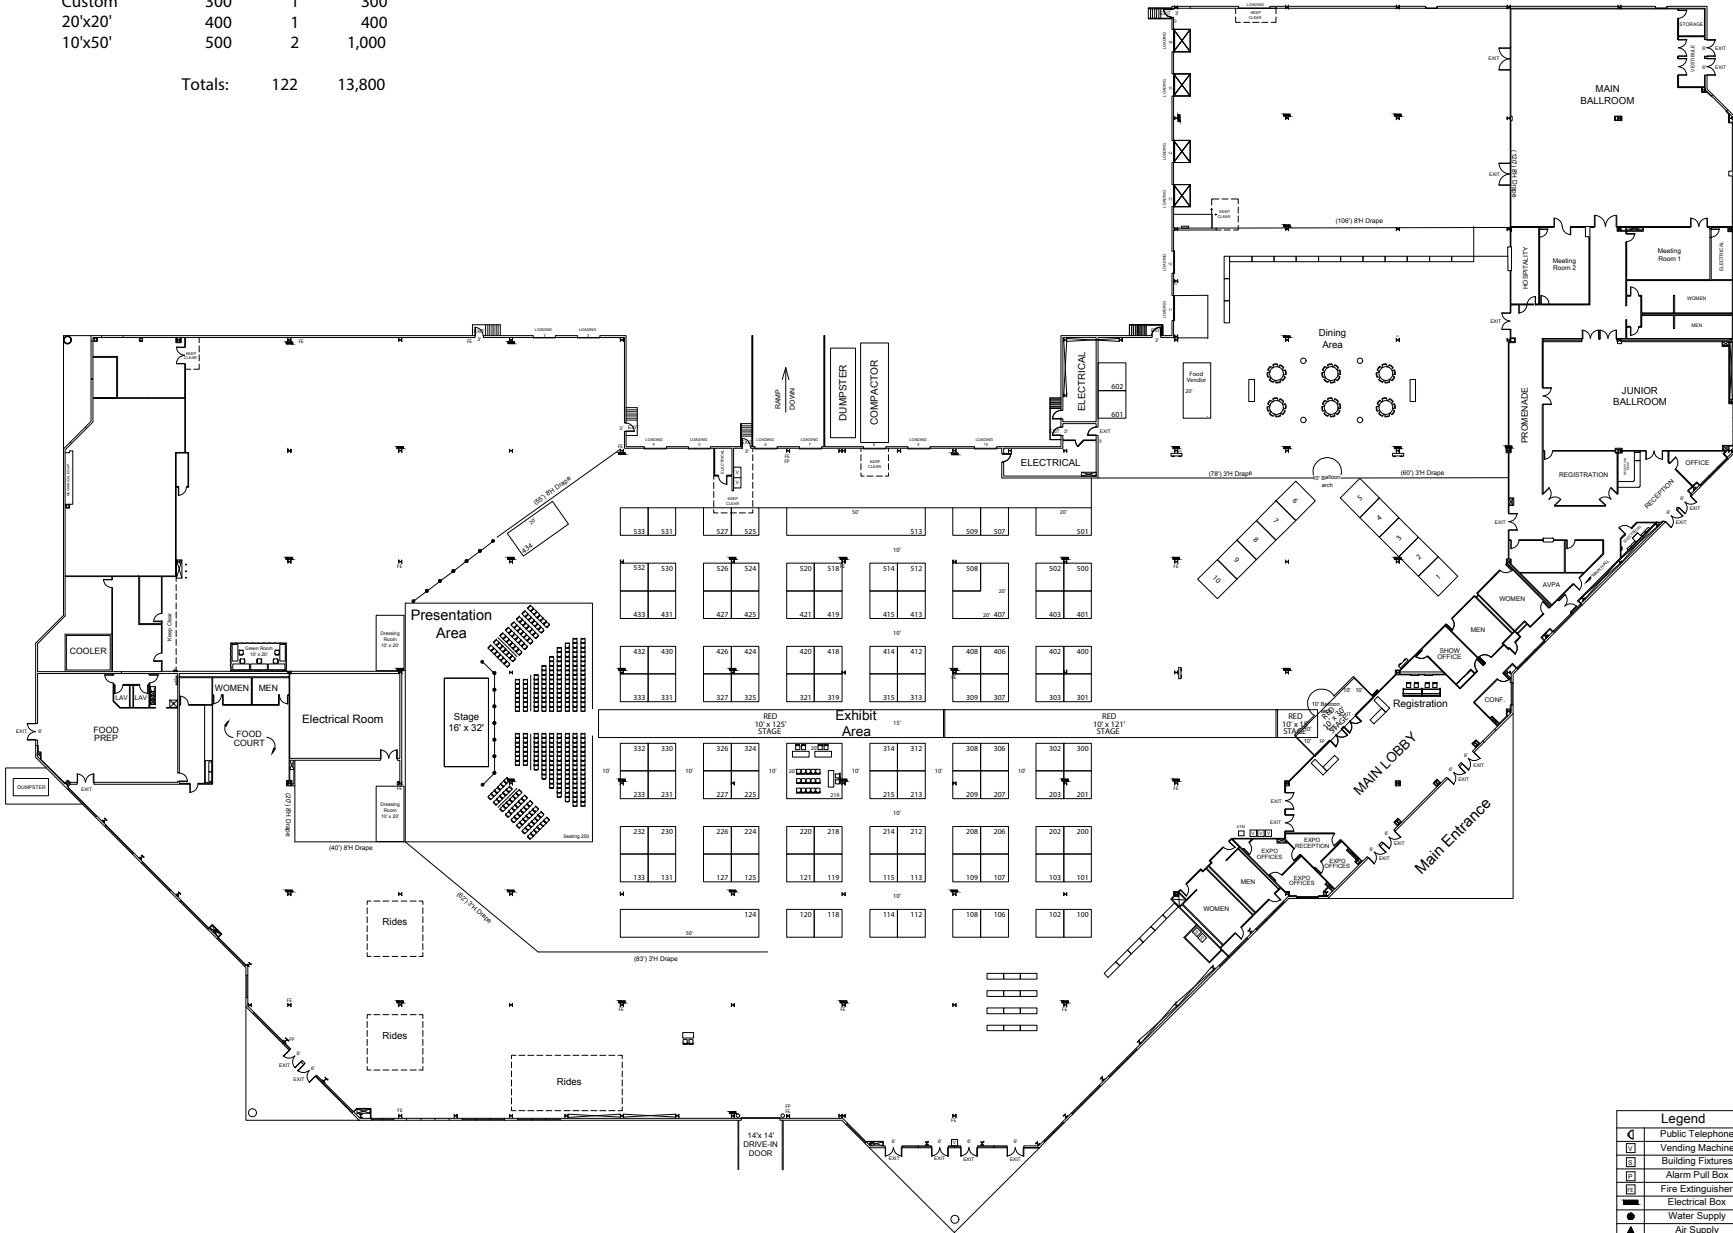

Legend	
	Public Telephone
	Vending Machine
	Building Fixtures
	Alarm Pull Box
	Fire Extinguisher
	Electrical Box
	Water Supply
	Air Supply

## Asian American Heritage Festival May 19th, 2019 NJC&E - Raritan Center - Edison, NJ

REVISION DATE: 12/25/2018

DRAWN BY: T. Harris

2320 Linwood Avenue  
Suite 4A  
Fort Lee, NJ 07024  
Tel: 201.884.8347  
Fax: 201.731.5357



Disclaimer: Every effort has been made to ensure the accuracy of all information contained on this floor plan. However, no warranties, either expressed or implied, are made with respect to this floor plan. If the location of building columns, utilities or other structural elements are not shown on this floor plan, it is the responsibility of the exhibitor to physically inspect the facility to verify all dimensions and locations.